




Scale Bar 1:100

The copyright of this drawing is vested with Corstorphine & Wright Ltd and must not be copied or reproduced without the consent of the company. Plotted dimensions only to be taken from this drawing. DO NOT SCALE. All contractors must visit the site and be responsible for checking all setting out dimensions and levels with the architect's office of any discrepancies prior to any manufacture or construction work.

NOTES:

DRAFT FOR  
ILLUSTRATIVE  
PURPOSES ONLY:  
NOT FINAL

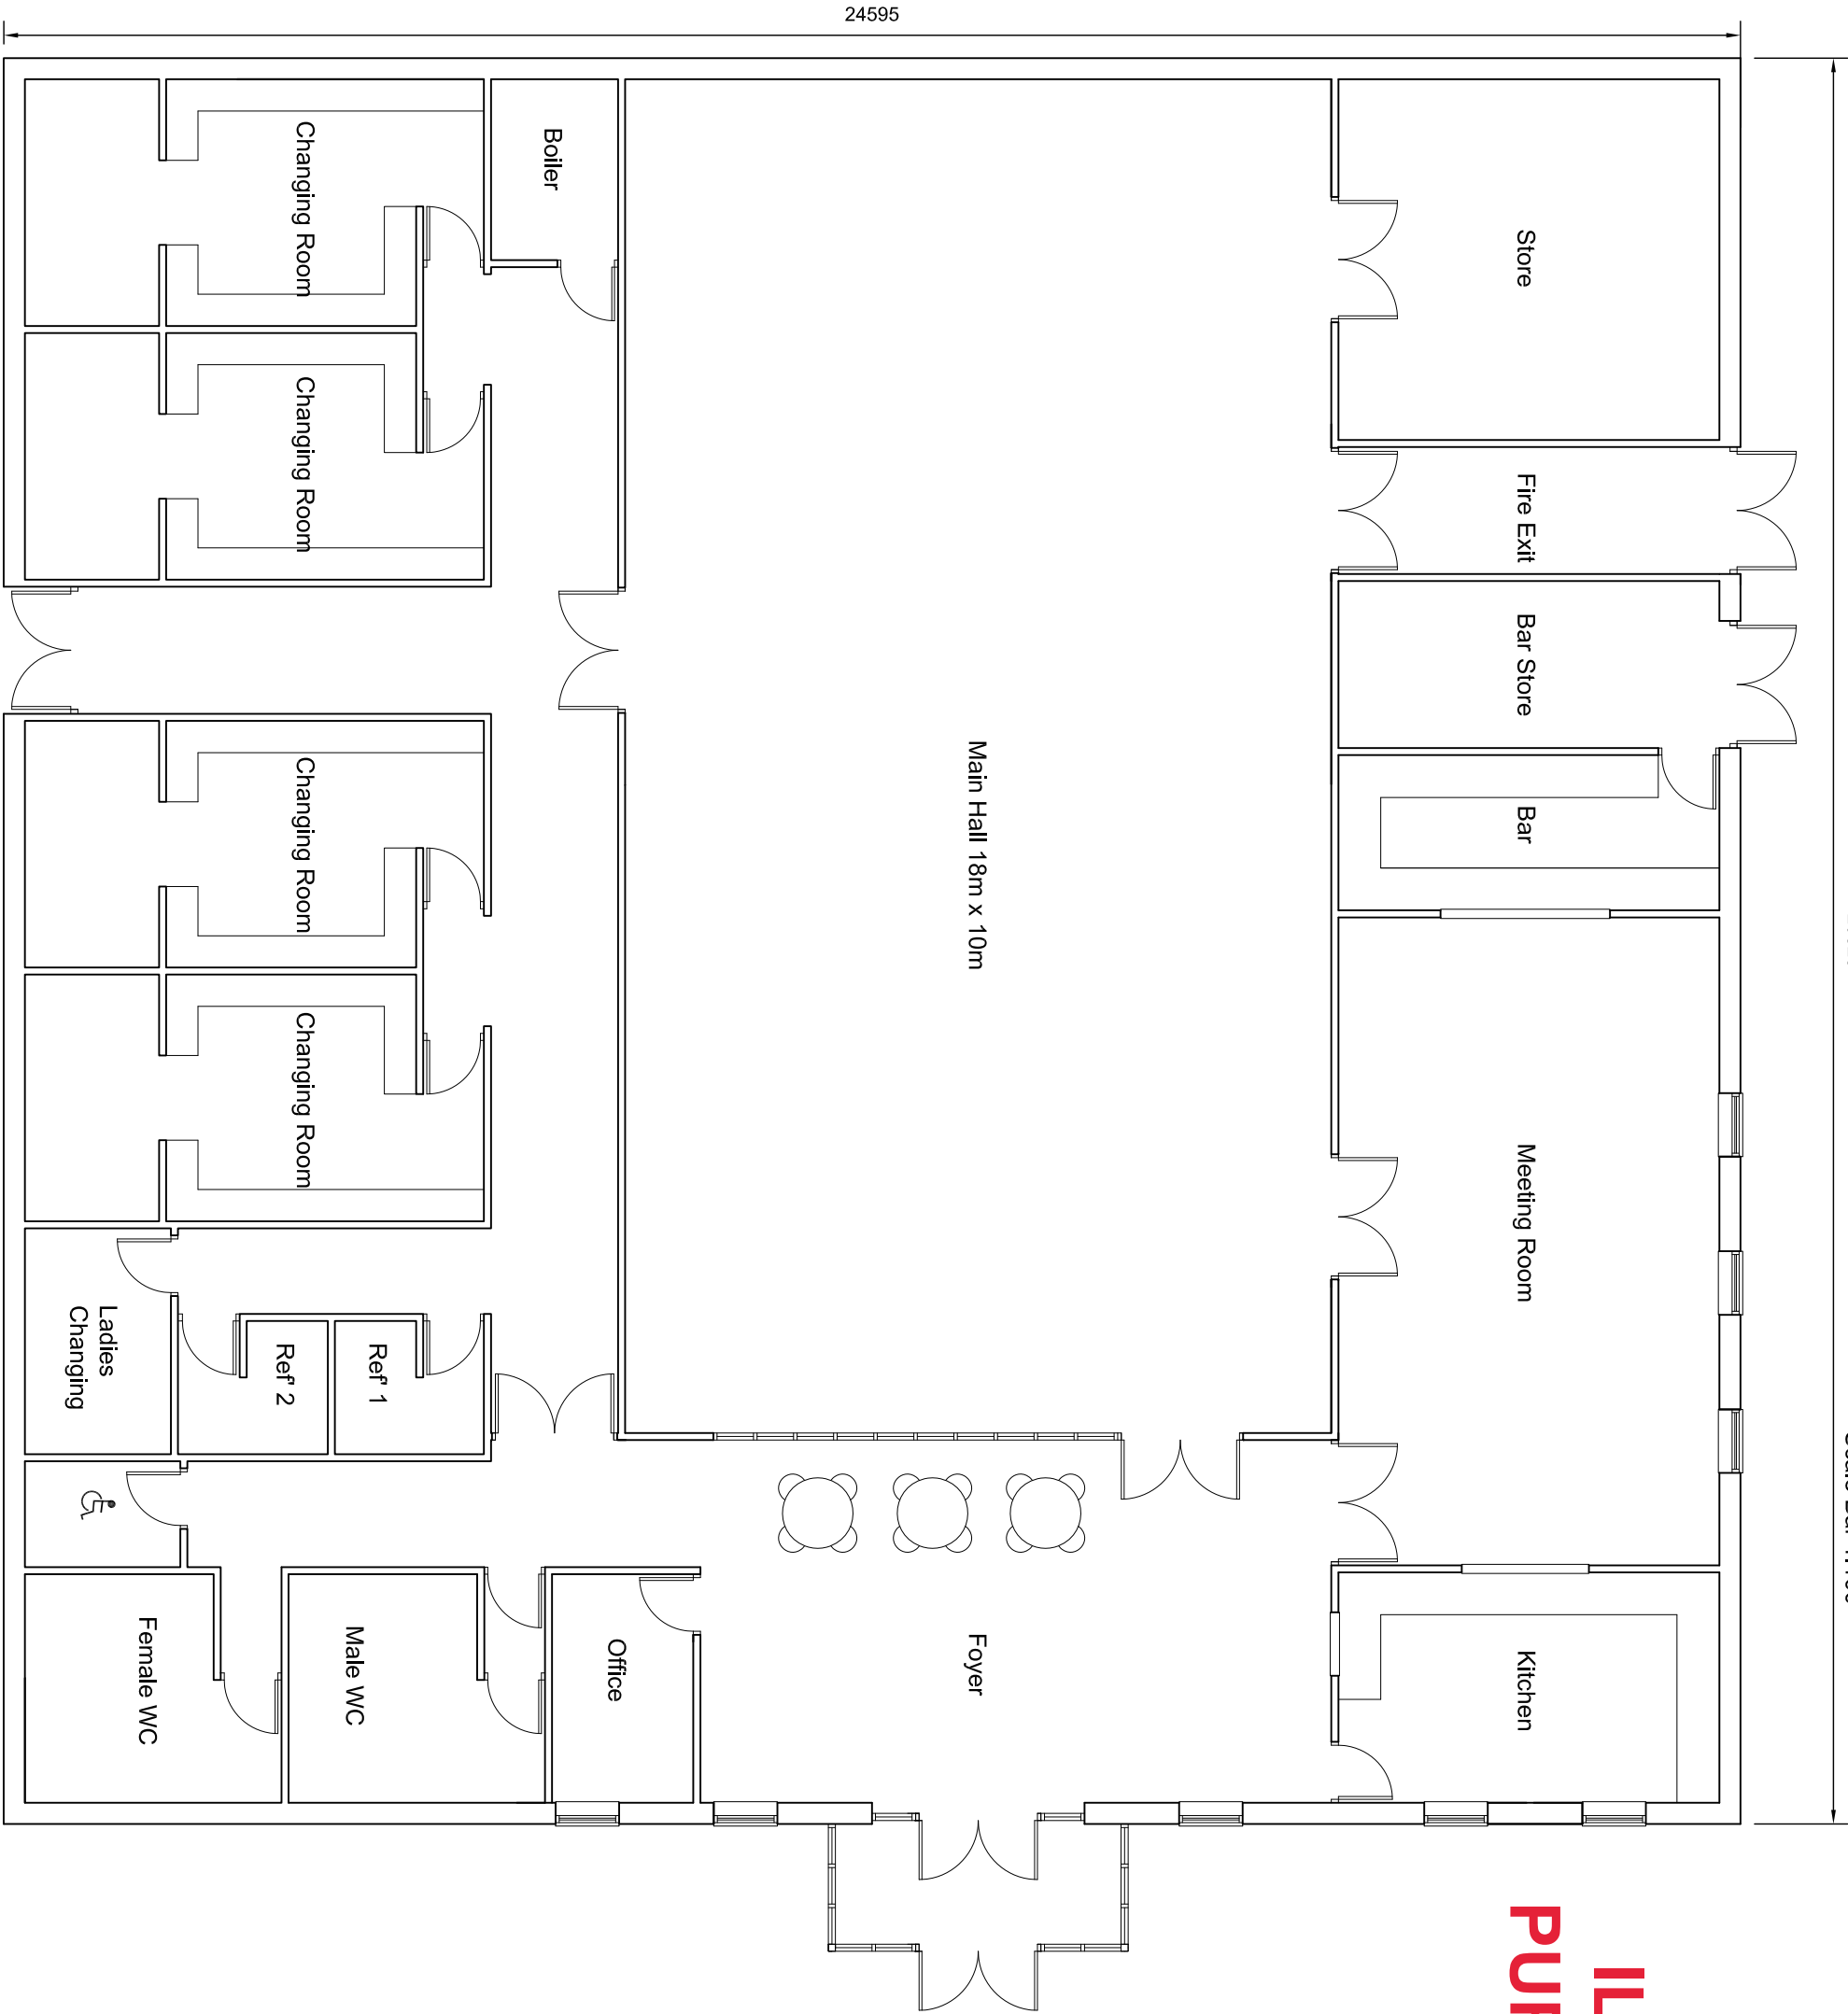

REVISION	DATE	NOTES	CHK
----------	------	-------	-----

FOR INFORMATION

Client

Project  
RAF NEWTON  
COMMUNITY HALL

Drawing Title  
PROPOSED PLAN

Drawn	Checked	Paper Size	Scale	Date
MJR	PT	A3	1:100	15.06.12
Project No.	Drawing No.	001		Revision
10548				A

CORSTORPHINE  
+ WRIGHT

Brook Hall • Brook Street • Warwick • CV34 4BL  
t 01926 288972 • w www.corstorphine-wright.com